

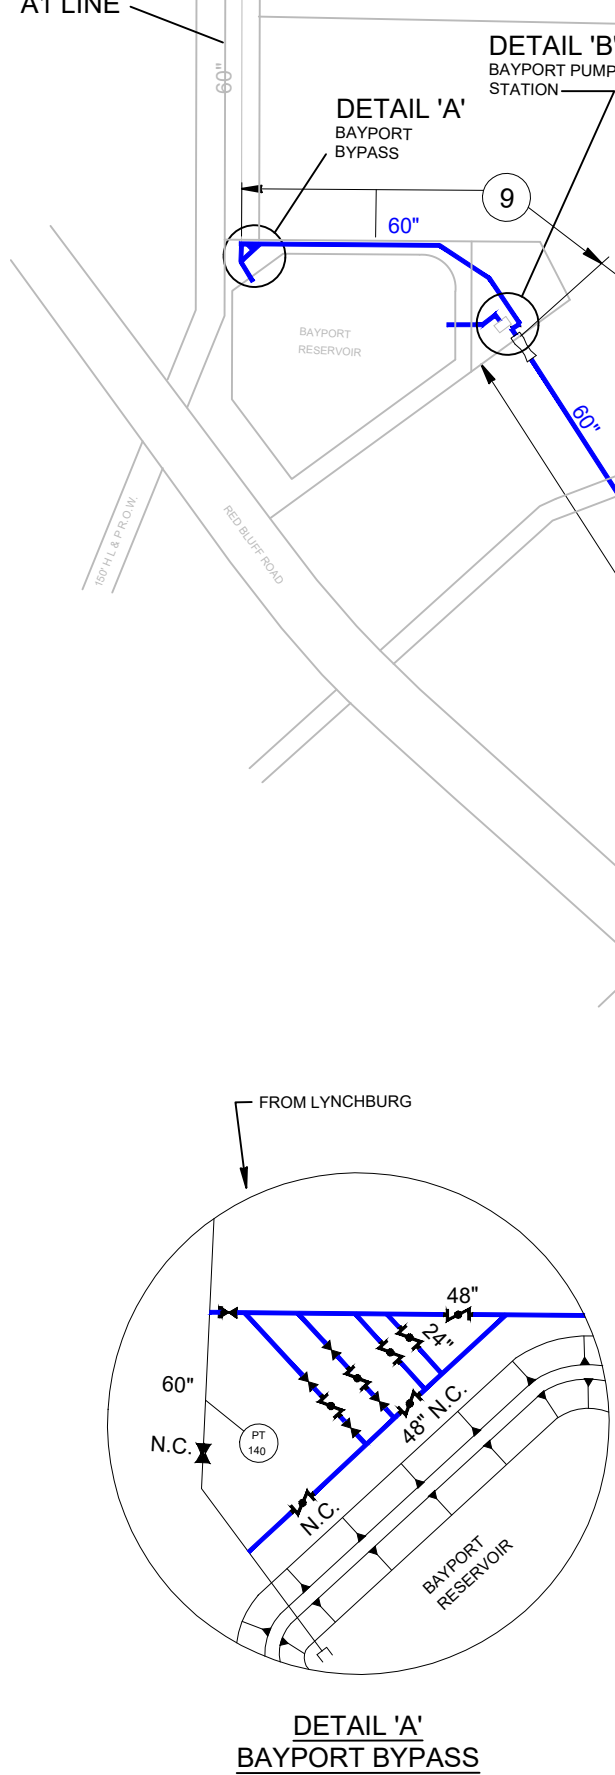
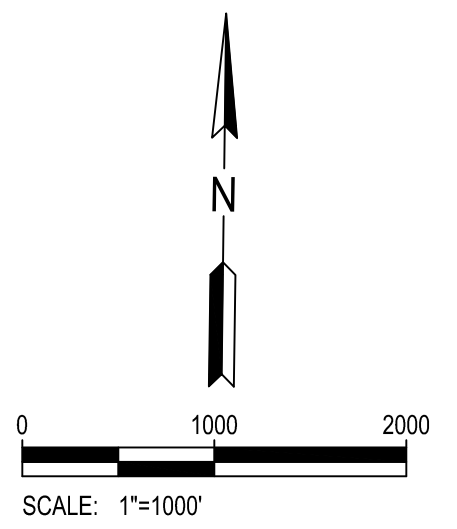


- LEGEND**
- JOB REFERENCES**
- 1 JOB #232-7 CONTRACT #1 (REPLACED BY JOB #14)
 - 2 JOB #232-14 CONTRACT #2
 - 3 JOB #232-4 CONTRACT #1 ALT. BID
 - 4 JOB #232-32 CONTRACT #2 (REPLACED BY JOB #13)
 - 5 JOB #232-34 CONTRACT #2
 - 6 JOB #232-40 CONTRACT #2 (WAS NOT CONSTRUCTED)
 - 7 JOB #232-7 CONTRACT #2
 - 8 JOB #232-38 CONTRACT #3 (REPLACED BY JOB #13)
 - 9 JOB BP#-100
 - 10 JOB ER-0014
 - 11 JOB ER-0914
 - 12 CM 119
 - 13 120-11004-004
 - 14 2114-002-01
- COLOR CODES**
- PCCP - BLUE
 - AC PIPE - GREEN
 - STEEL CYLINDER RCP - RED
 - PVC - VIOLET
 - DUCTILE IRON - ORANGE
 - BAR WRAPPED STEEL CYLINDER PIPE
- SYMBOL LEGEND**
- EXISTING PIPELINE
 - CUSTOMER PIPELINE
 - FLOW ARROW
 - REDUCER
 - NORMALLY OPEN BUTTERFLY VALVE
 - NORMALLY CLOSED BUTTERFLY VALVE
 - NORMALLY OPEN GATE VALVE
 - NORMALLY CLOSED GATE VALVE
 - PNEUMATIC ACTUATED VALVE
 - FLOW METER
 - SURGE RELIEF VALVE
 - BP-(X)-X VALVE TAG NUMBER
 - CUT AND PLUG

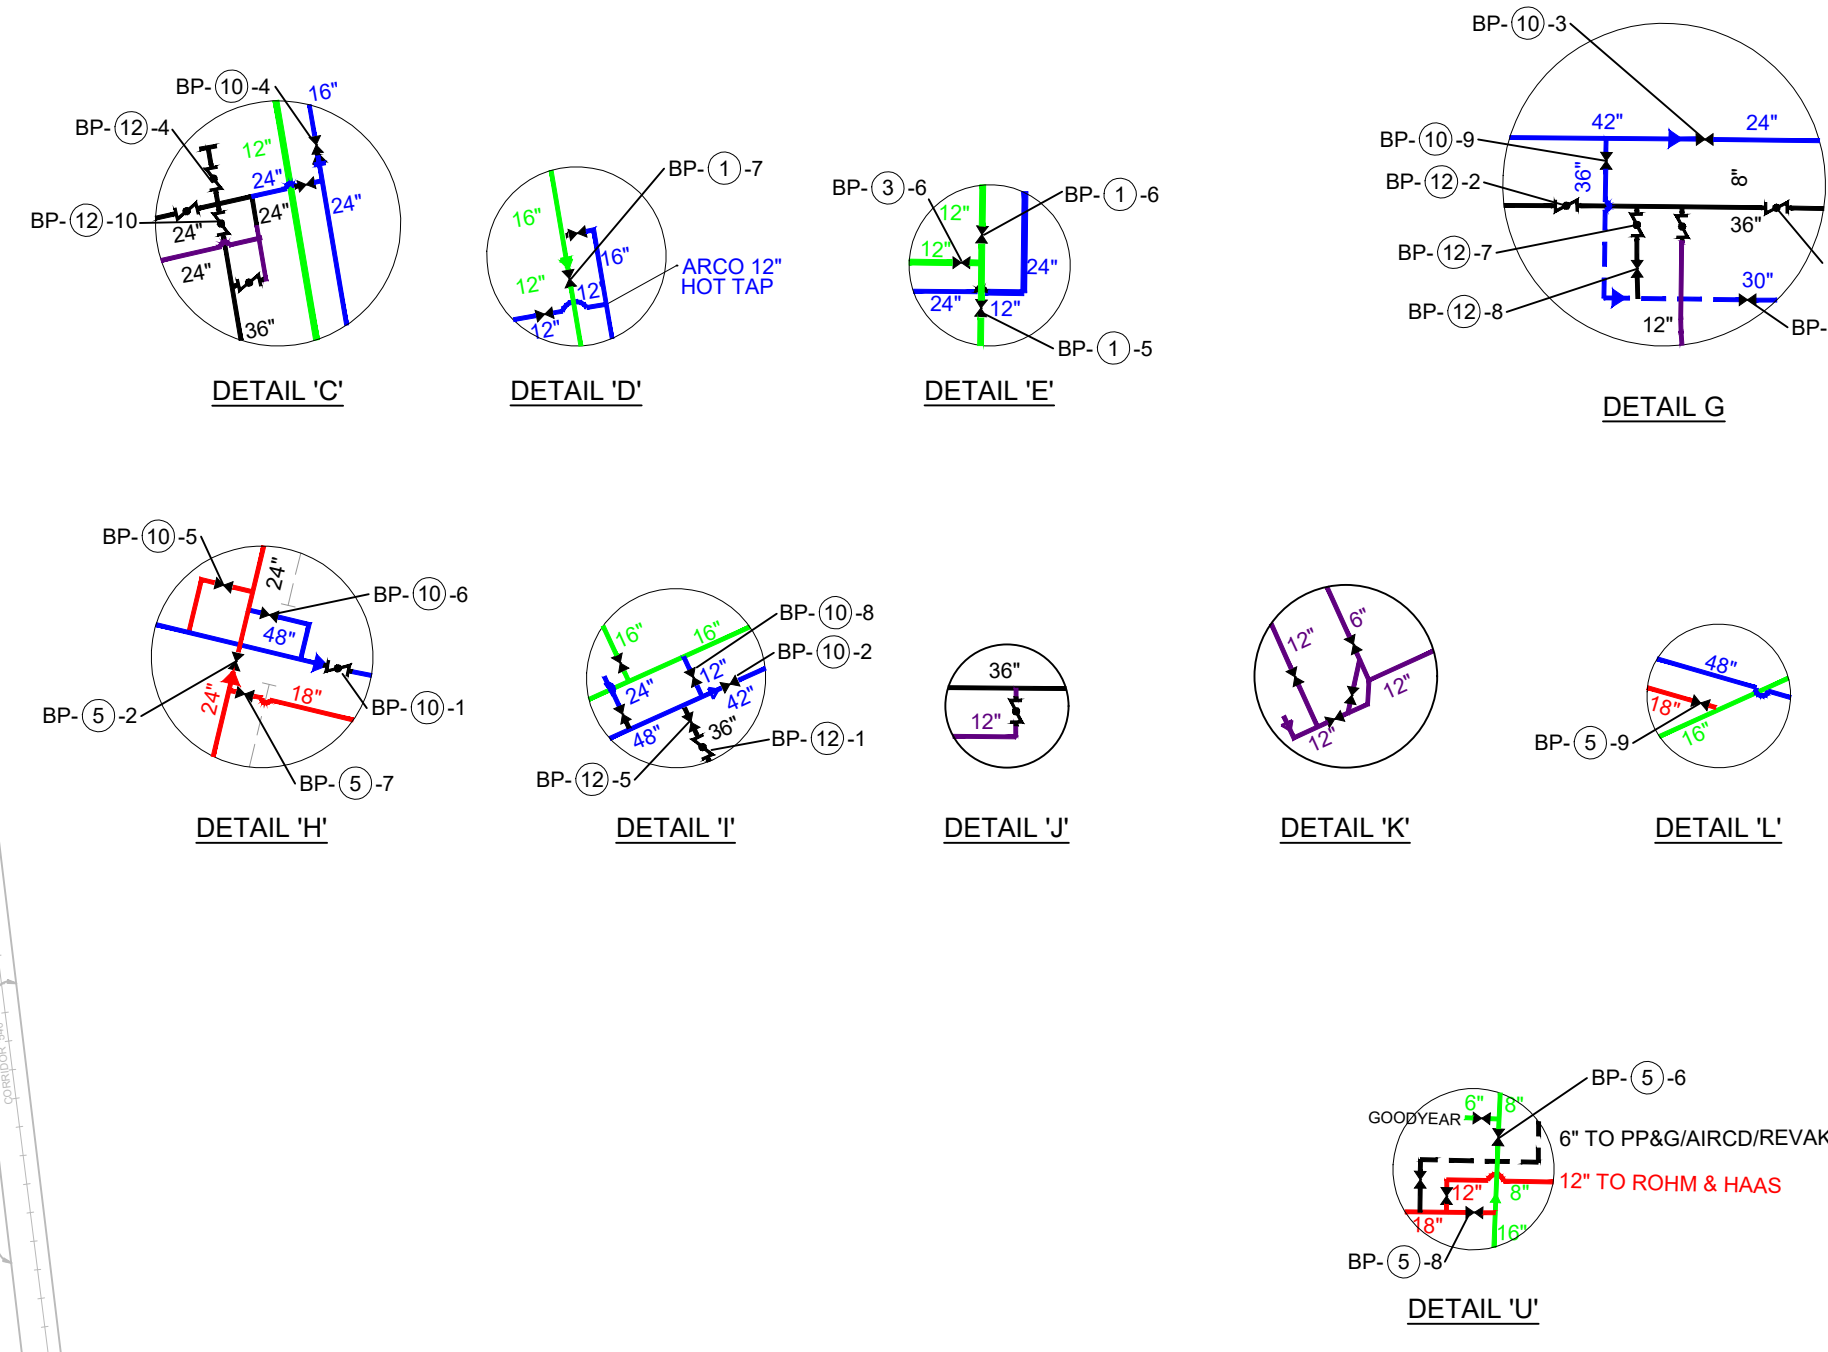

PUMP CAPACITIES

NO.	HORSEPOWER	FLOW GPM / MGD
1	700 HP	15,000 / 22
2	700 HP	15,000 / 22
3	700 HP	15,000 / 22

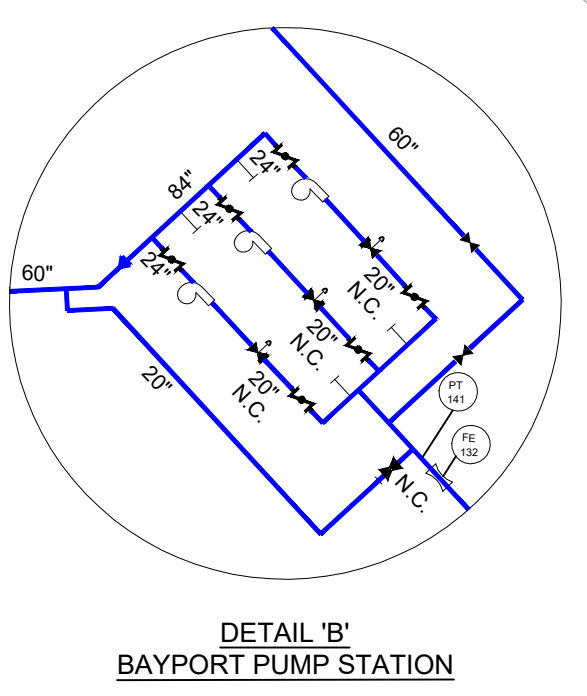

COASTAL WATER AUTHORITY - BAYPORT SYSTEM



COASTAL WATER AUTHORITY
 1801 Main Street, Suite 800
 Houston, Tx 77002

LAN Lockwood, Andrews & Newnam, Inc.
 A LEO A DALY COMPANY
 2925 Briarpark Drive
 Suite 400
 Houston, TX 77042
 Tel 713-266-6900 www.lan-inc.com

Date SEPTEMBER 16, 2020

C:\Users\Abby Crockett\Documents\Projects\LAN & CWA\Bayport\CWA-BAYPORT MAP.dwg